
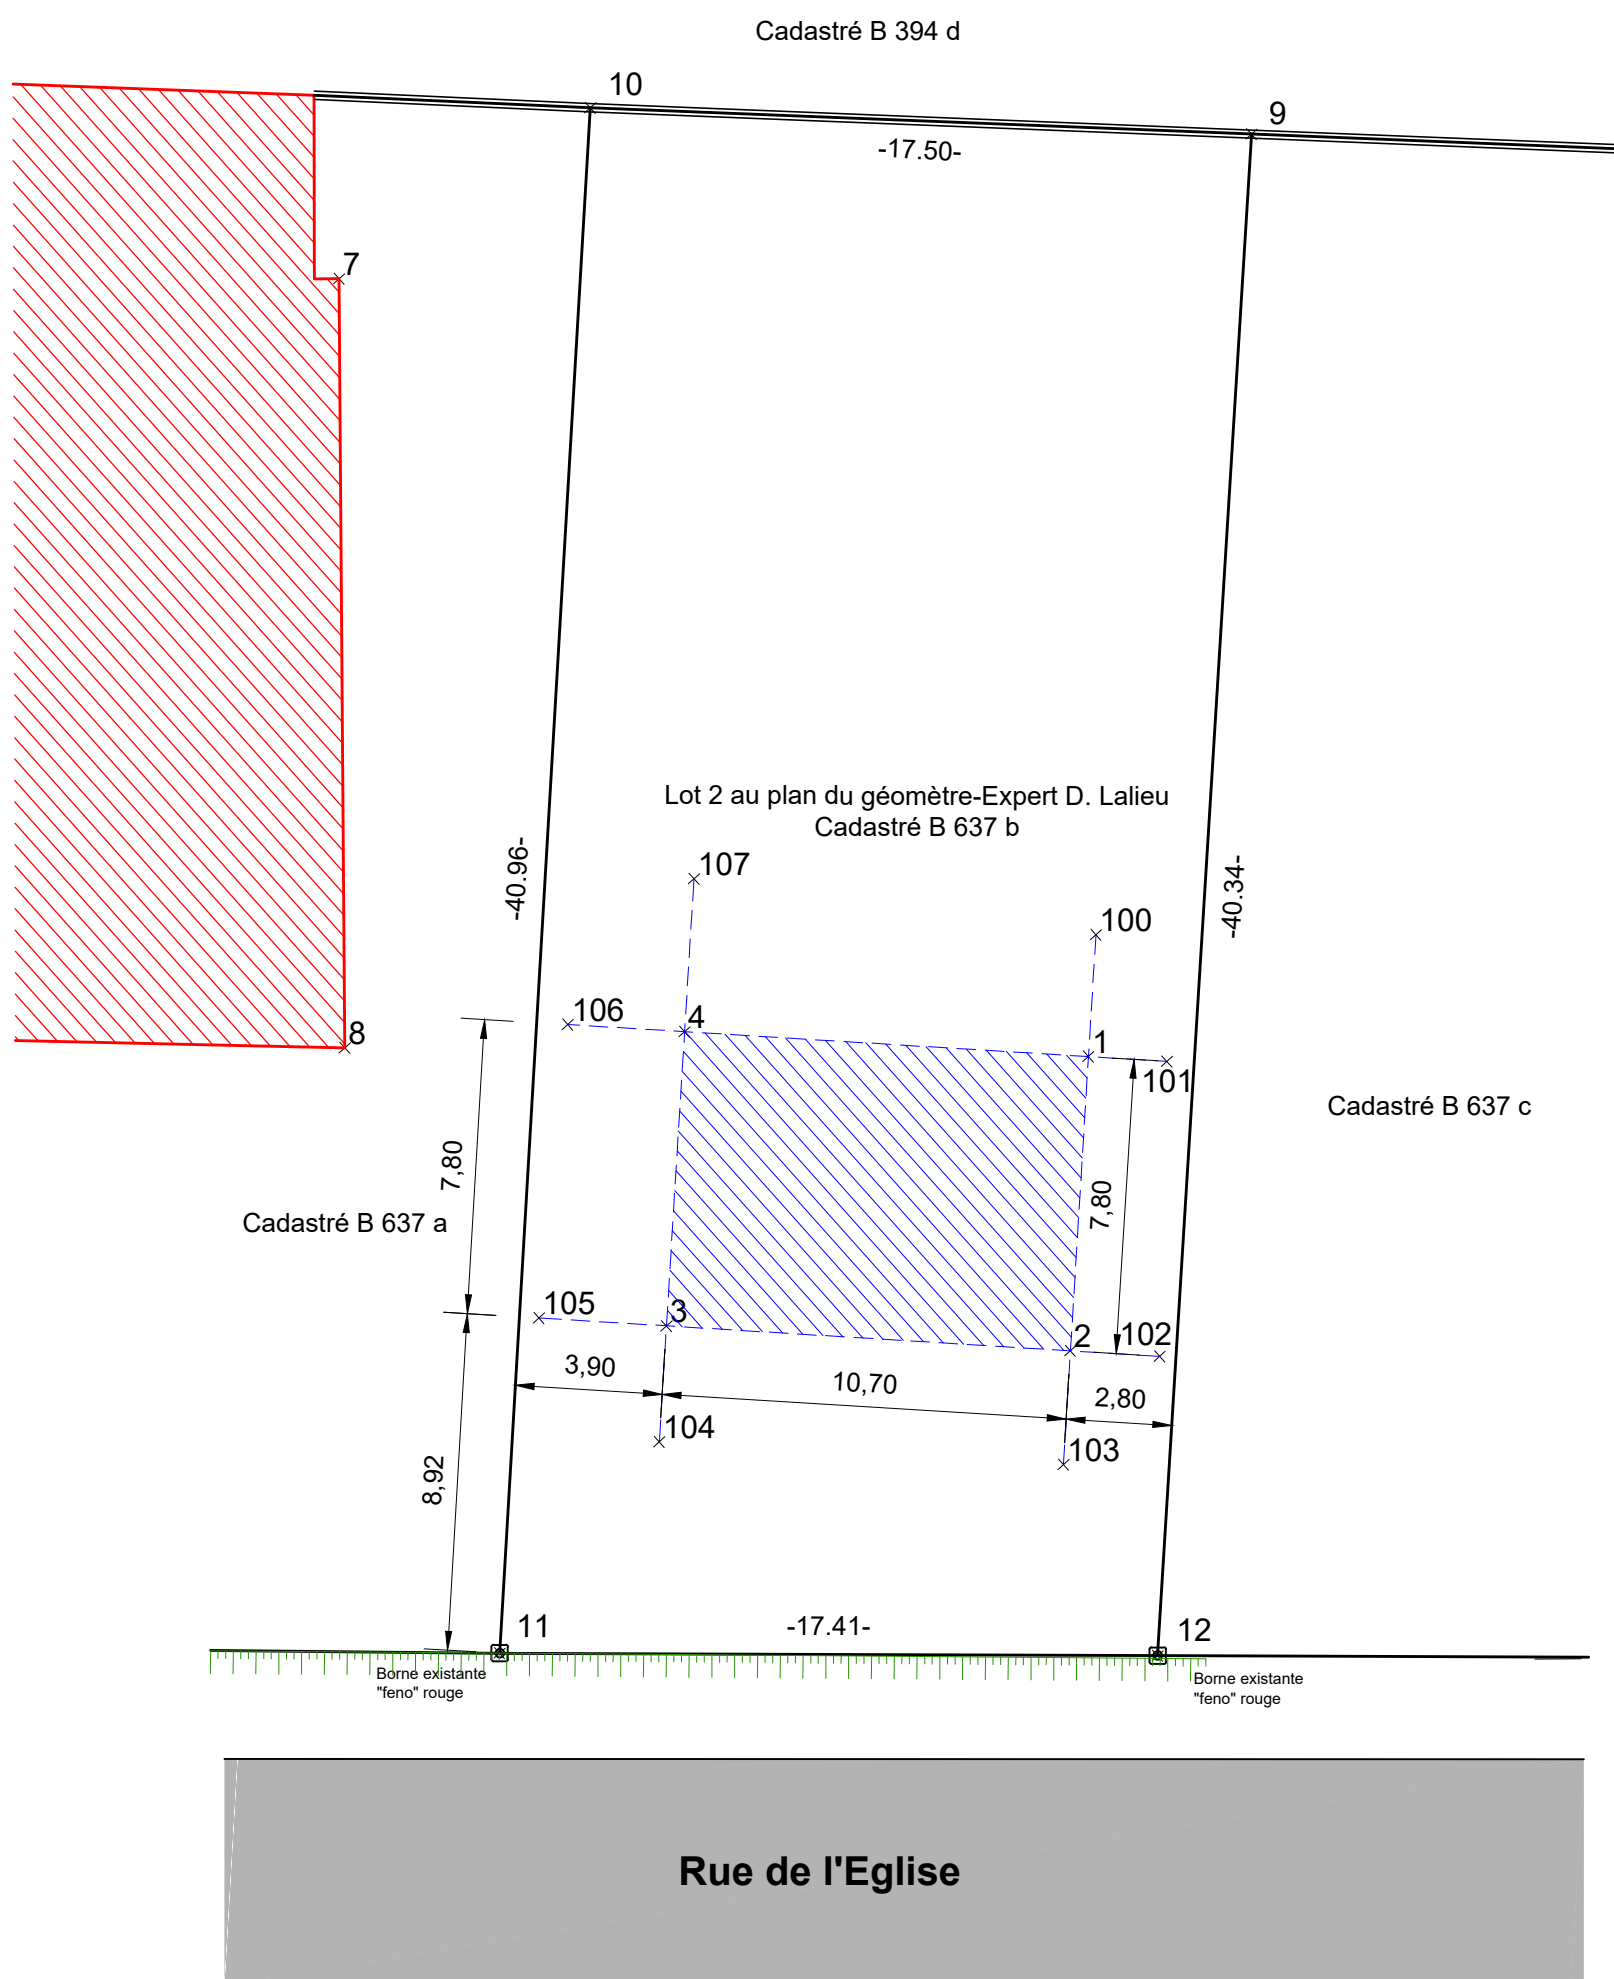


Liste des points			
MAT	X	Y	CODE
1	92.707	270.612	Future construction
2	100.507	270.582	Future construction
3	100.465	259.882	Future construction
4	92.665	259.912	Future construction
7	73.298	249.646	Bâtiment
8	93.605	250.963	Bâtiment
9	68.092	273.520	Point limite
10	68.401	256.019	Point limite
11	109.361	255.971	Borne existante
12	108.427	273.351	Borne existante
100	89.478	270.627	CLOU
101	92.715	272.693	CLOU
102	100.518	272.952	CLOU
103	103.522	270.577	CLOU
104	103.536	259.868	CLOU
105	100.447	256.500	CLOU
106	92.650	256.817	CLOU
107	88.608	259.929	CLOU

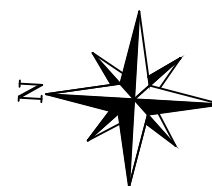

Rapport d'implantation d'un habitation sise Rue de l'Eglise à Mons - cadastré B 637 b

Implantation conforme au permis d'urbanisme n° PU/107/2018 octroyé le 25/11/2018

MASQUILIER SEBASTIEN
Géomètre-Expert
Rue Duwez n°28
7904 Pipaix
Gsm : 0494/47.08.87